


FERMENTER, POSTFERMENTER

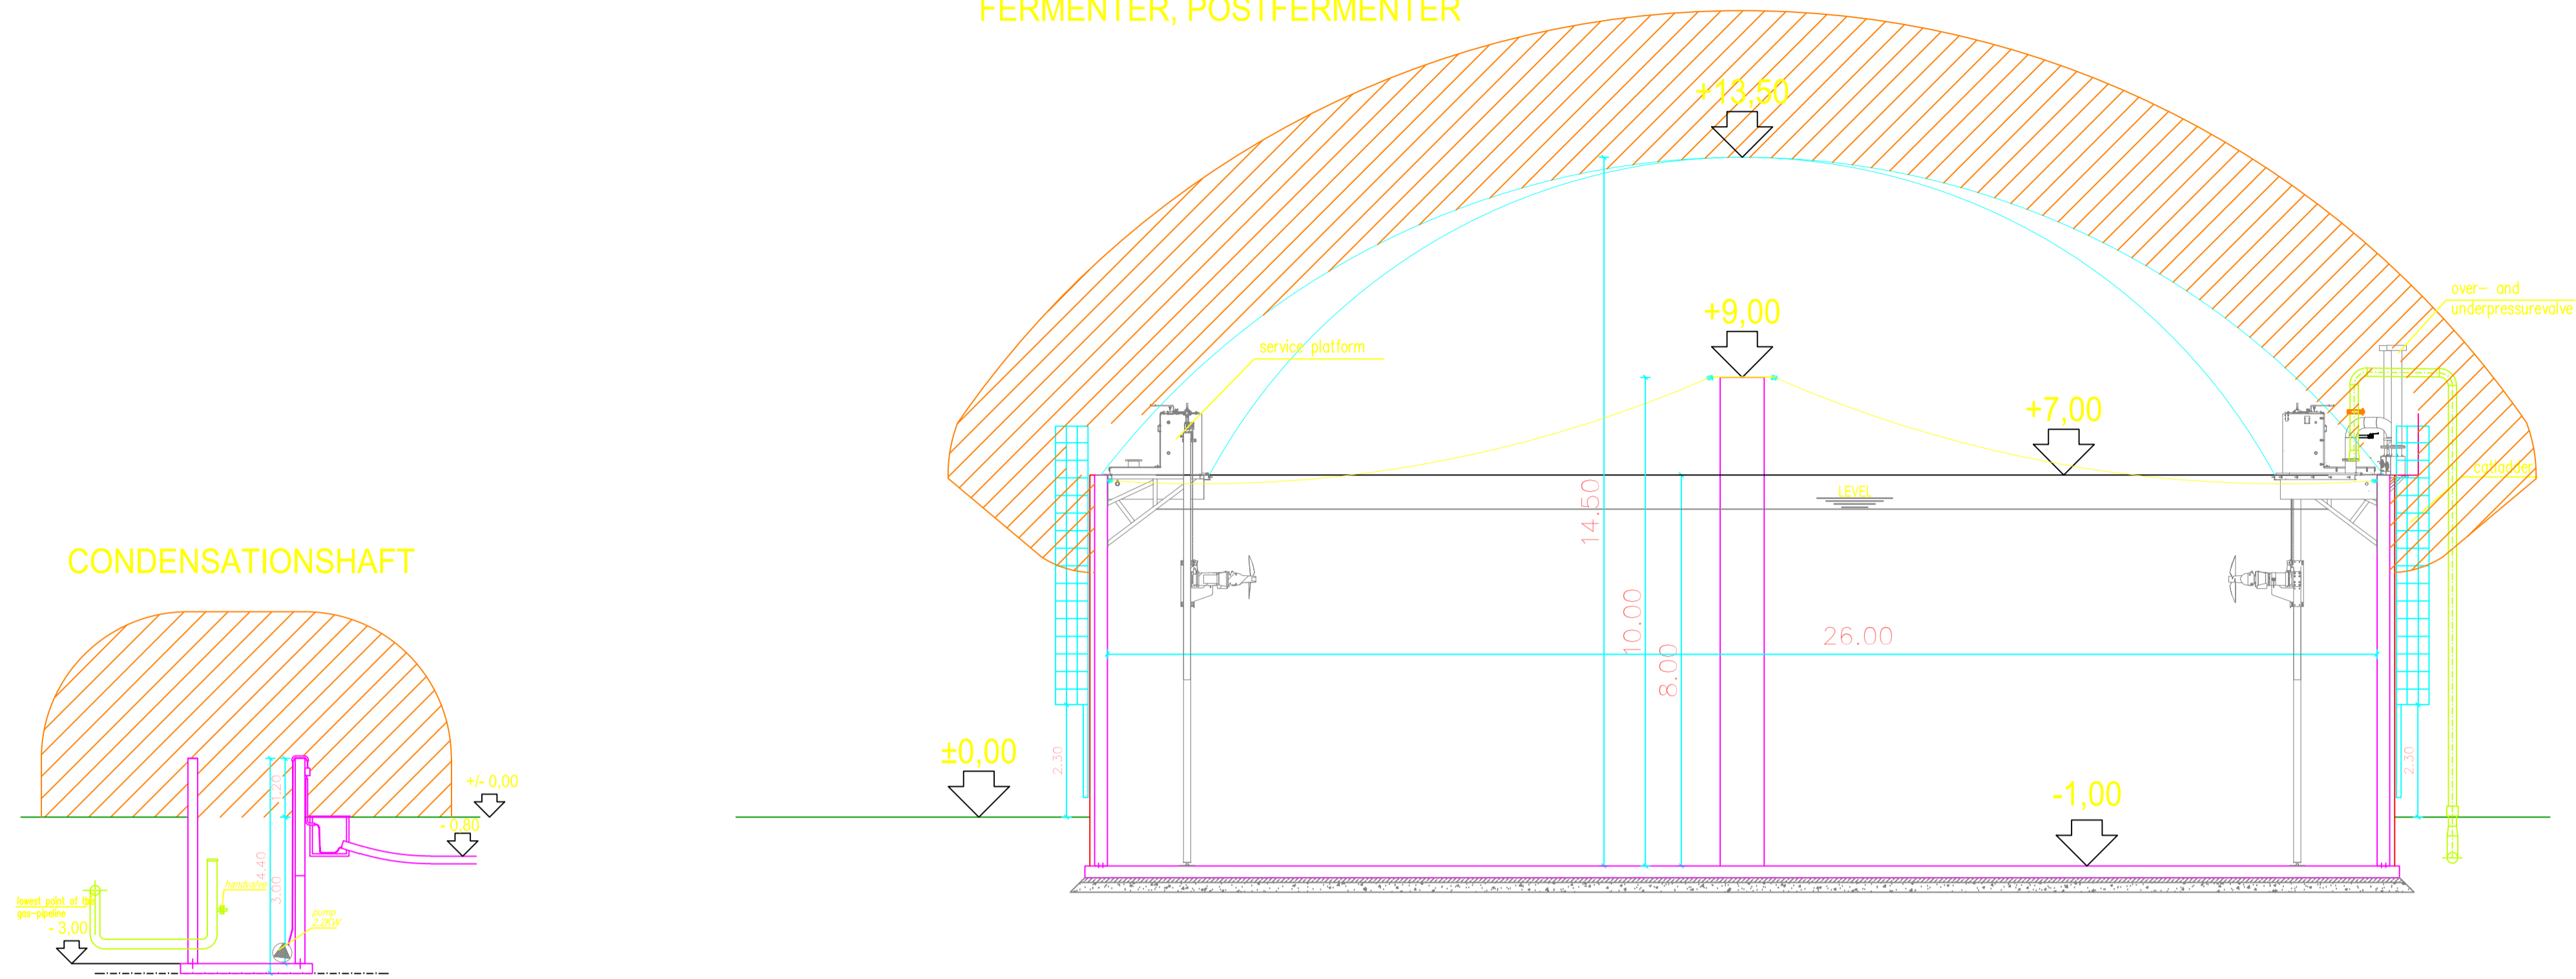


LEGEND

- Biogaspipe (PE / INOX) DN150
- Gasvalve
- ATEX Zone 1
- ATEX Zone 2

DESCRIPTION

Zone 1:
A Zone 1 area is classified as a place in which an explosive atmosphere consisting of a mixture with air or flammable substances in the form of gas, vapour or mist is likely to occur in normal operation occasionally.

Zone 2:
A Zone 2 area is classified as an atmosphere where a mixture of air and flammable substances in the form of gas, vapour or mist is not likely to occur in normal operation, but if it does occur, will persist for a short period only.

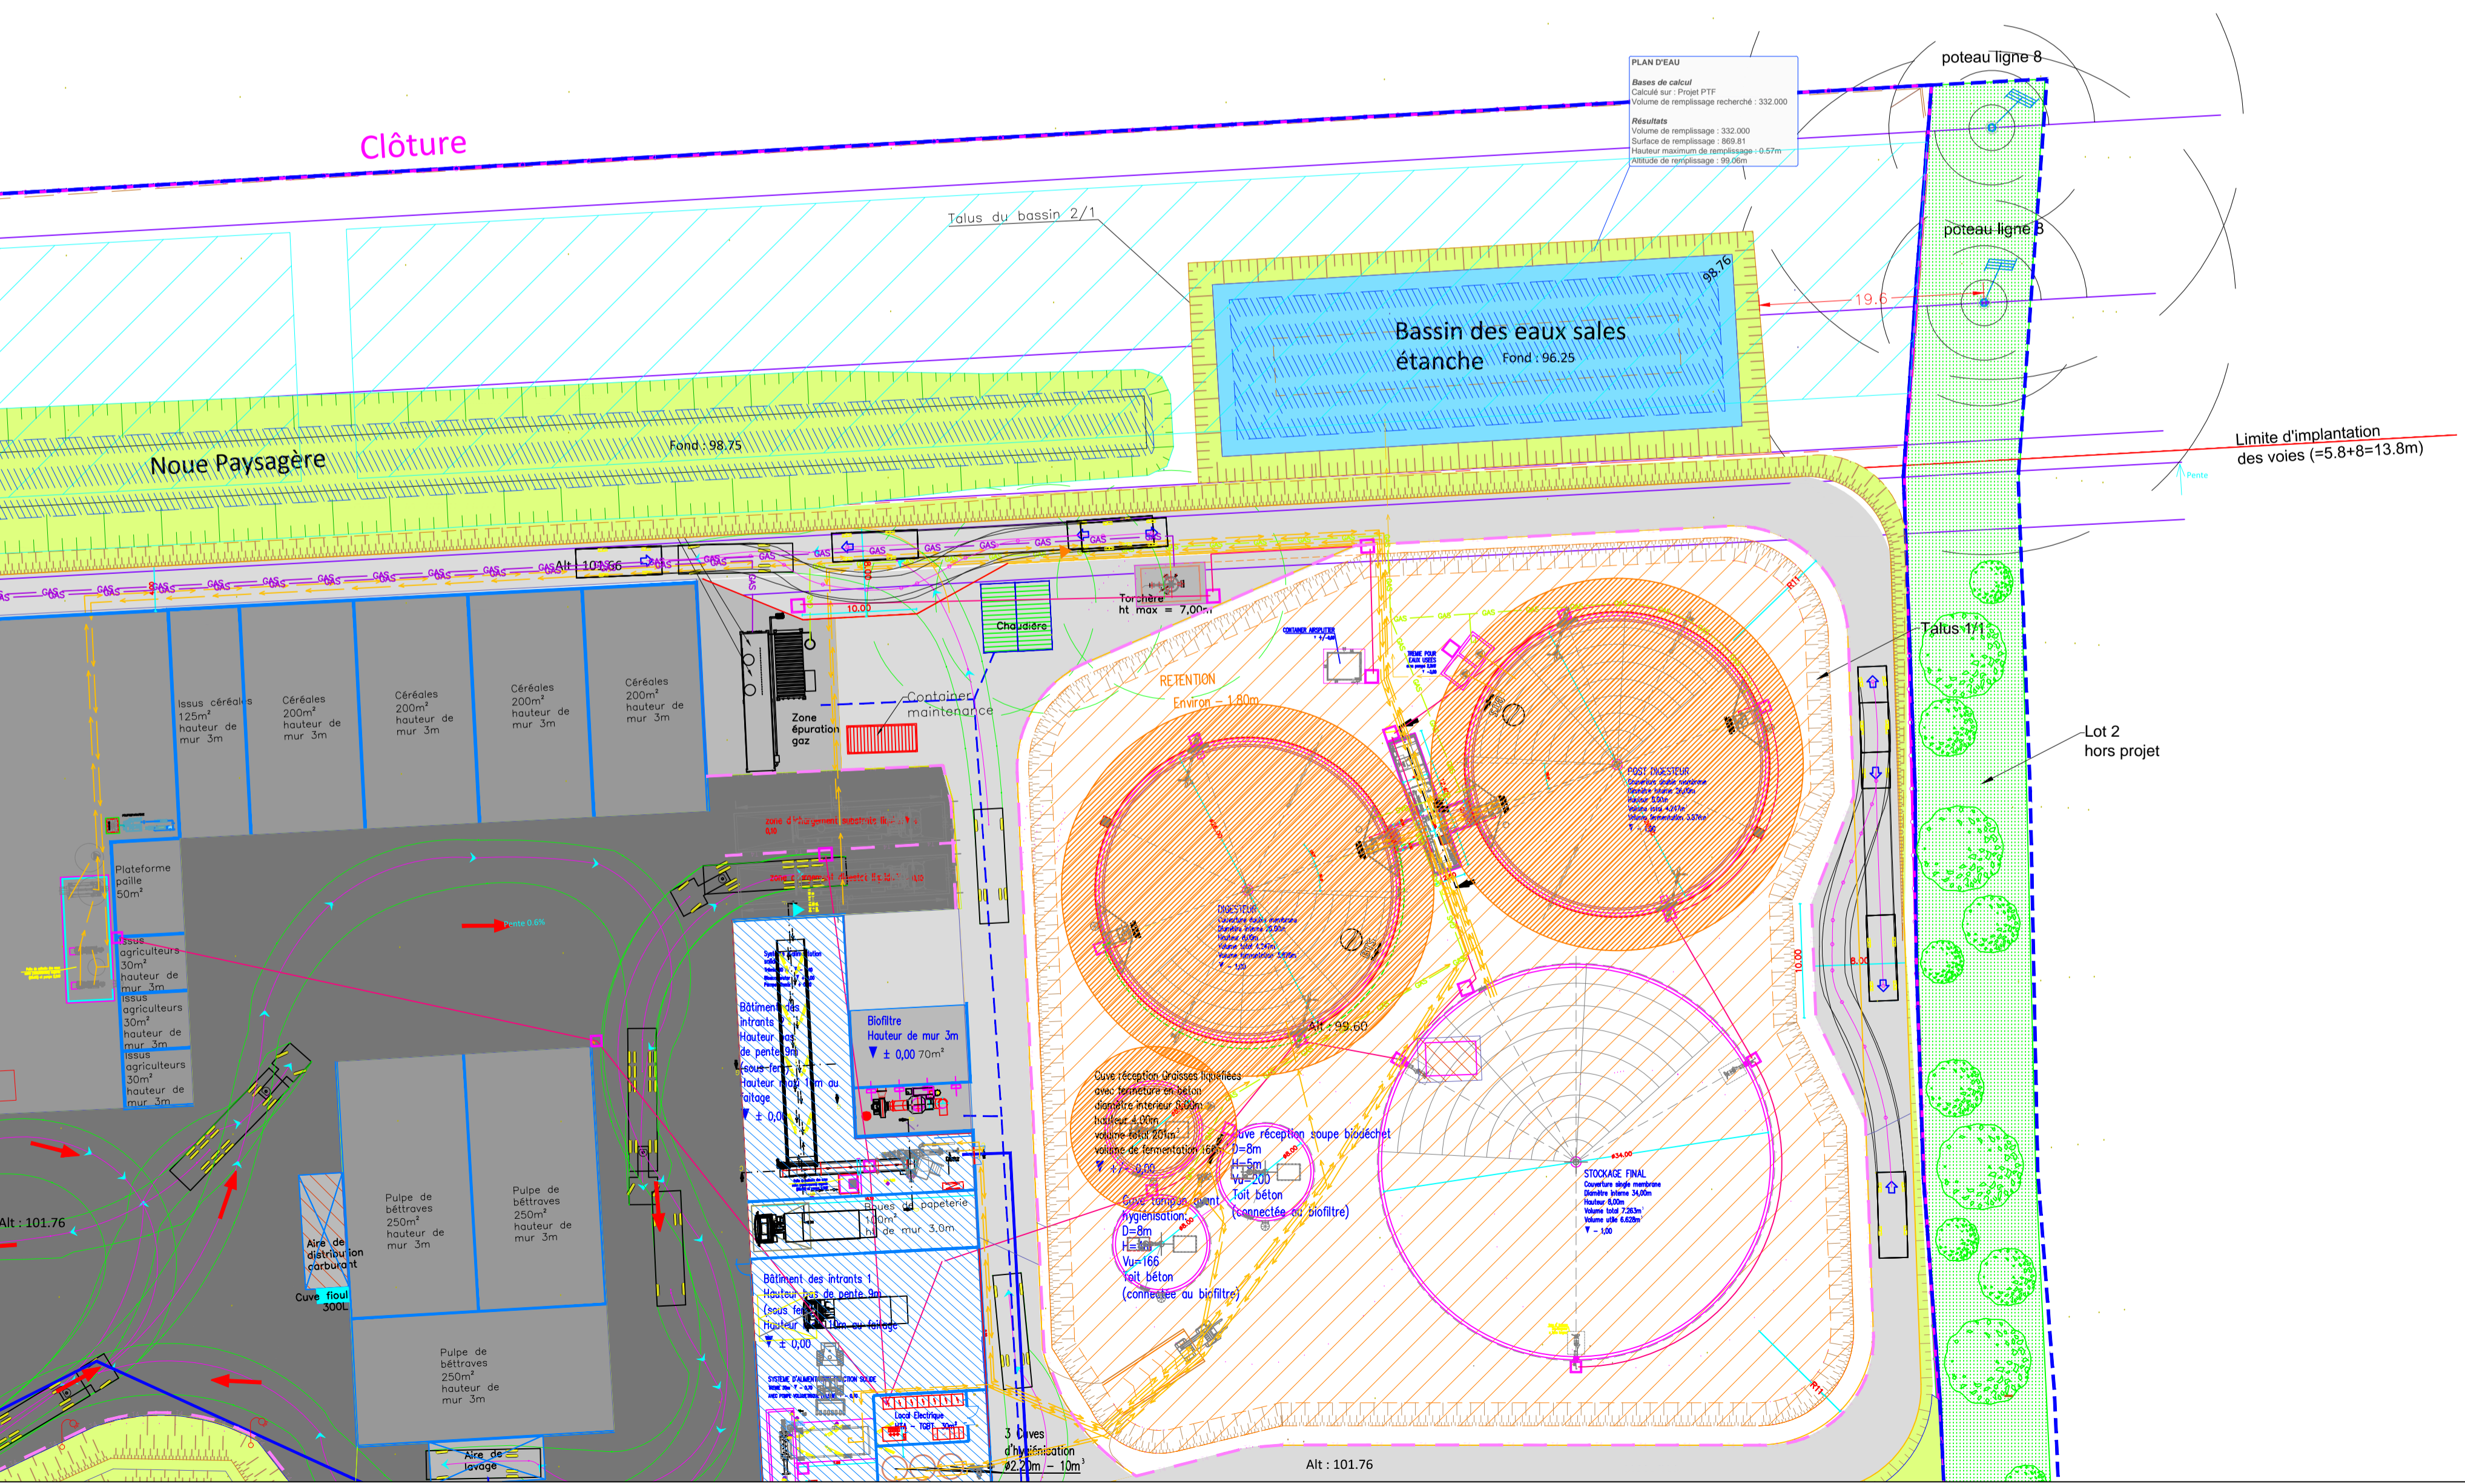

GIRUS GE Elcimai Ingenierie:
3 rue de la Brasserie Gruber
77000 Melun
Tél: 01.64.10.47.20 - Fax: 01.64.87.84.11

A	18/05/2108	MISE A JOUR DU PLAN MASSE SELON OBS ICPE	HAL	EBL
0	26/09/2017	PREMIERE DIFFUSION	MTD	EBL
indice	date	modifications	diffusion	verification

Zone ATEX 2

PROJET EQUIMETH -77-
UNITE DE METHANISATION AGRICOLE
Moret-Loing et Orvanne (77)

CPI

N° Fichier : A31913 - Plan d'implantation avec g
N° Plan : 001 indice :
Ech. : 1/400
N° Dossier : A31913 Format : A1 Resp. : MTO

elcimai REALISATIONS
3 rue de la Brasserie Gruber - 77000 Melun
Tél: 01.64.10.47.20 - Fax: 01.64.87.84.11
Email : eemelum@elcimai.com

capvert energie bio
producteur engagé d'énergie durable
4 Place Sadi-Carnot
13002 Marseille
04 86 76 03 60

Ce document est la propriété d'elcimai et ne peut être reproduit sans son autorisation.